

POPULAIRE by Cyrus Scott

PROJECT TITLE

Kevin's Pad

CODE :NJA

CLIENT

MARTIN

LOCATION

PECATU, BALI

ARCHITECT

POPULAIRE

[BEN SAHBANA]

ENGINEERED BY

POPULAIRE

[ANDI SETIAWAN]

DRAWING TITLE

1 st
FLOOR PLAN

SCALE

1:60

FORMAT A3 (420mm X 297mm)

PREPARED

REZA

CHECKED

ADI

APPROVED

CST

DATE

13 JUNE 2026

DRAWING CODE

SHEET


NUMBER

TOTAL


SHEET

1

3

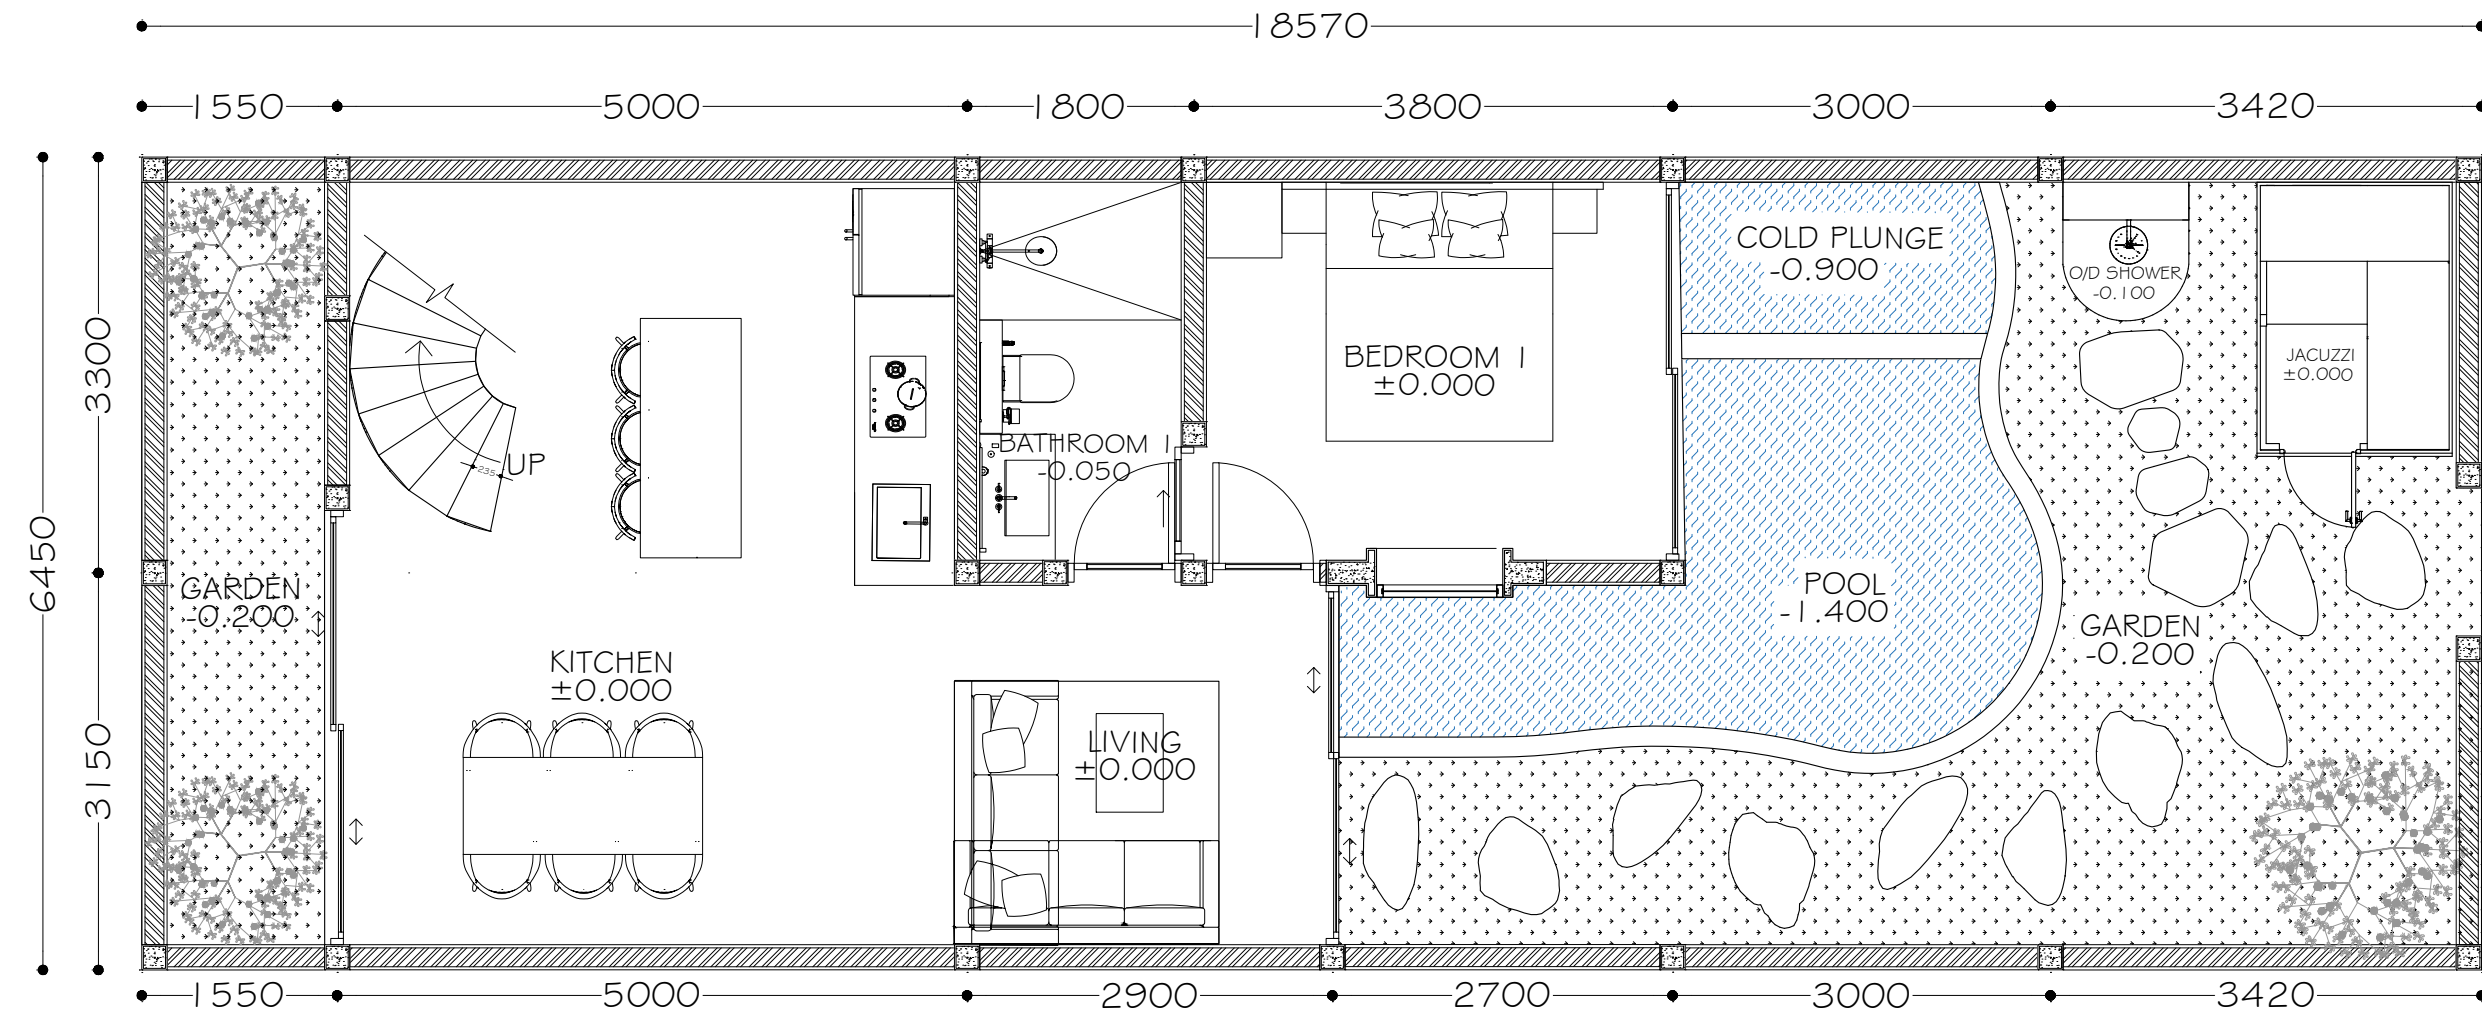

1 st FLOOR PLAN
SCALE 1:60

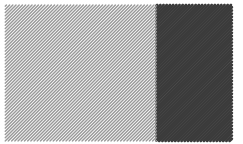

POPULAIRE by Cyrus Scott

PROJECT TITLE

Kevin's Pad

CODE :NJA

CLIENT

MARTIN

LOCATION

PECATU, BALI

ARCHITECT

POPULAIRE

[BEN SAHBANA]

ENGINEERED BY

POPULAIRE

[ANDI SETIAWAN]

DRAWING TITLE

2nd
FLOOR PLAN

SCALE

1:50

FORMAT A3 (420mm X 297mm)

PREPARED

REZA

CHECKED

ADI

APPROVED

CST

DATE

13 JUNE 2026

DRAWING CODE

SHEET


NUMBER

3


TOTAL

SHEET

3

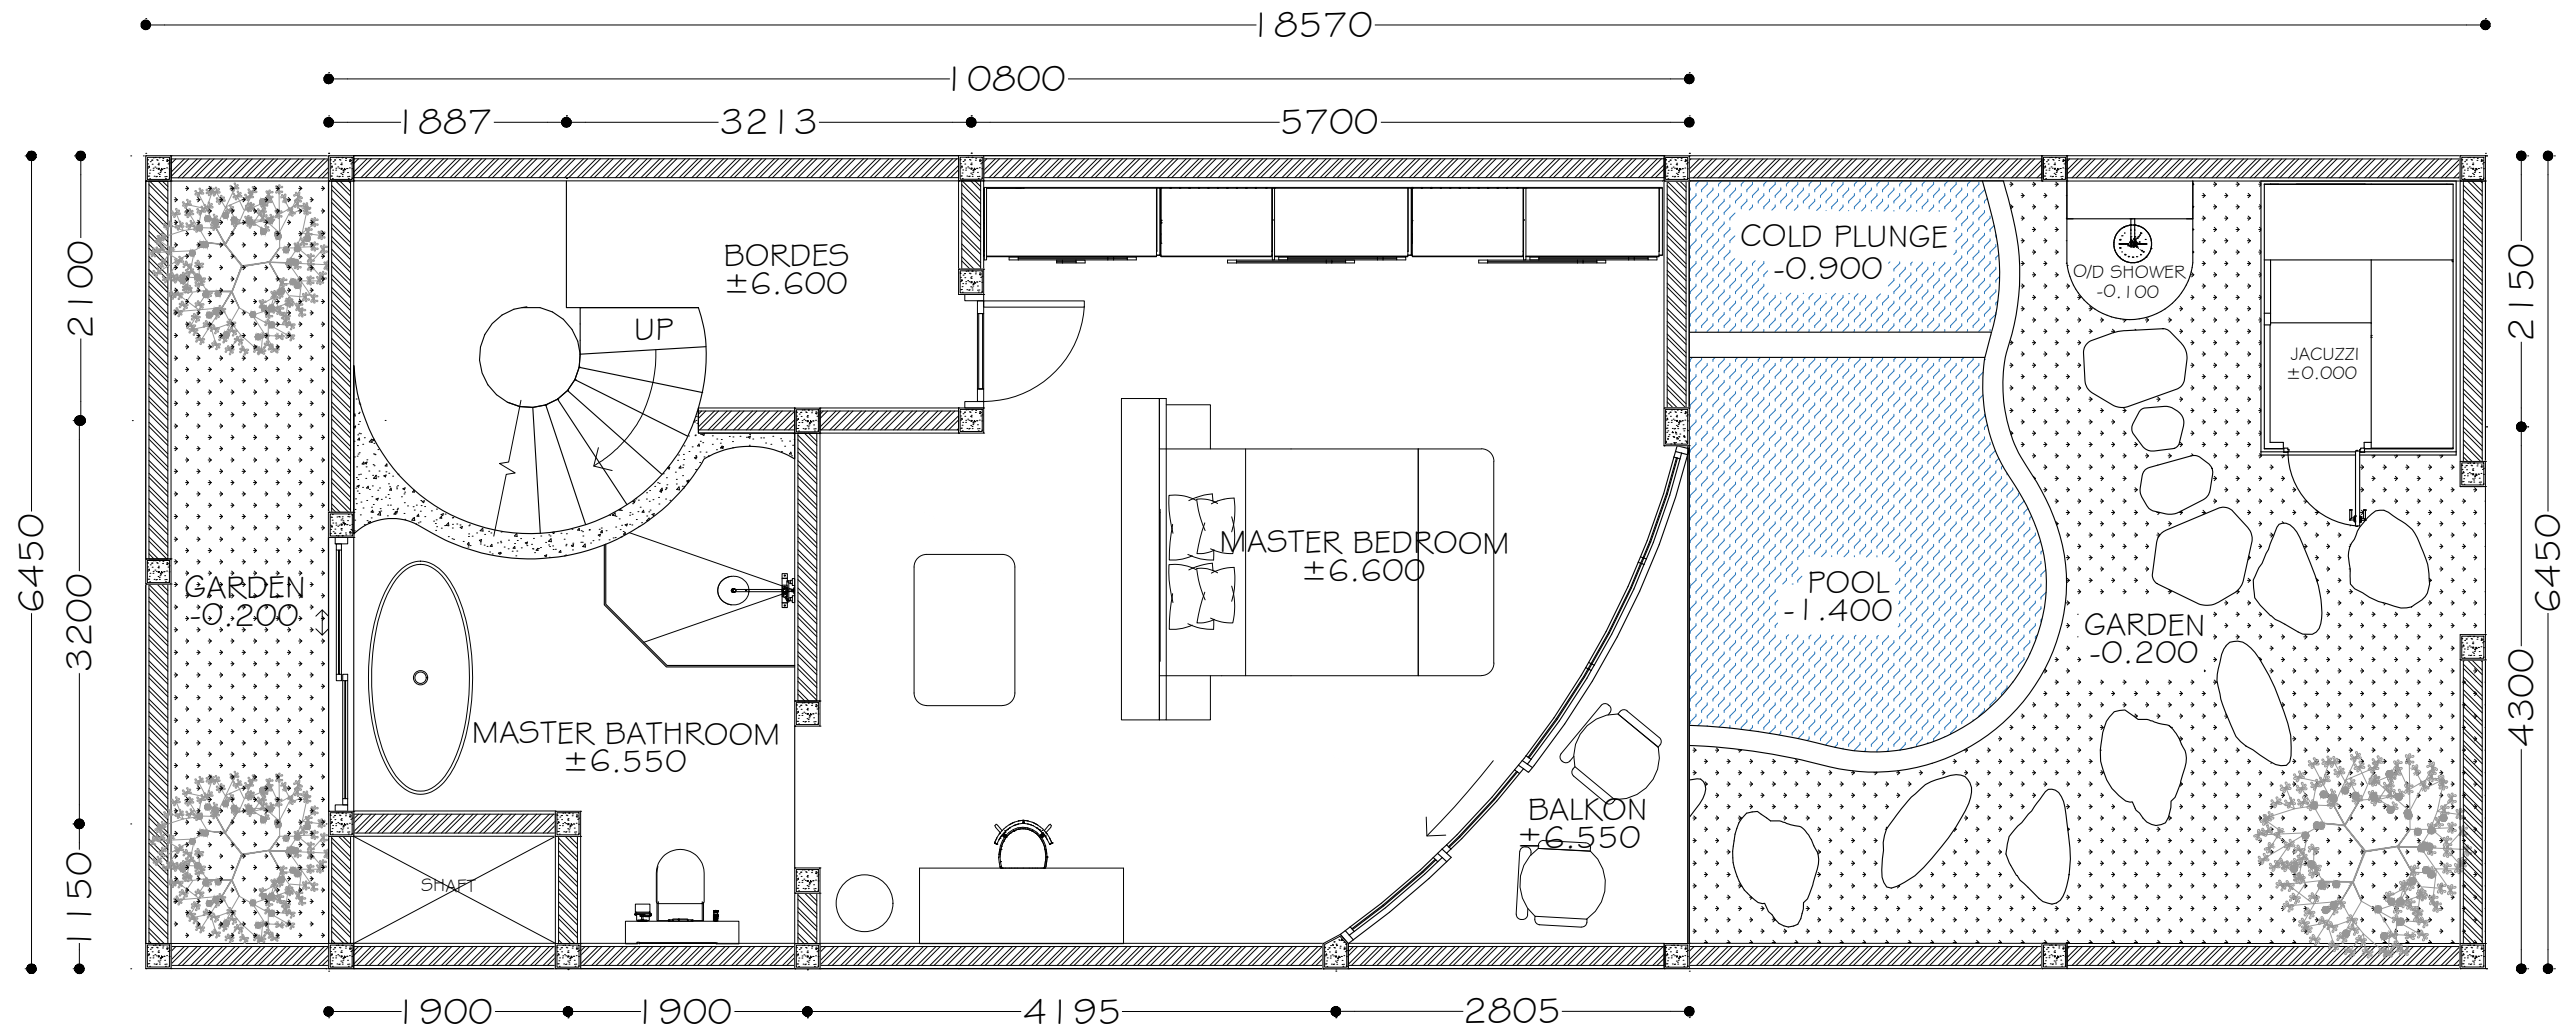

2nd FLOOR PLAN
SCALE 1:60

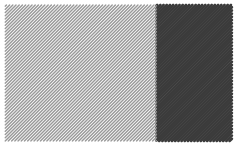

POPULAIRE by Cyrus Scott

PROJECT TITLE

Kevin's Pad

CODE :NJA

CLIENT

MARTIN

LOCATION

PECATU, BALI

ARCHITECT

POPULAIRE

[BEN SAHBANA]

ENGINEERED BY

POPULAIRE

[ANDI SETIAWAN]

DRAWING TITLE

3th
FLOOR PLAN

SCALE

1:60

FORMAT A3 (420mm X 297mm)

PREPARED

REZA

CHECKED

ADI

APPROVED

CST

DATE

13 JUNE 2026

DRAWING CODE

SHEET

NUMBER

2

TOTAL

SHEET

3

3th FLOOR PLAN
SCALE 1:60

